




Showersave®

Showersave Blue QB1-21D over bath

(not to scale)

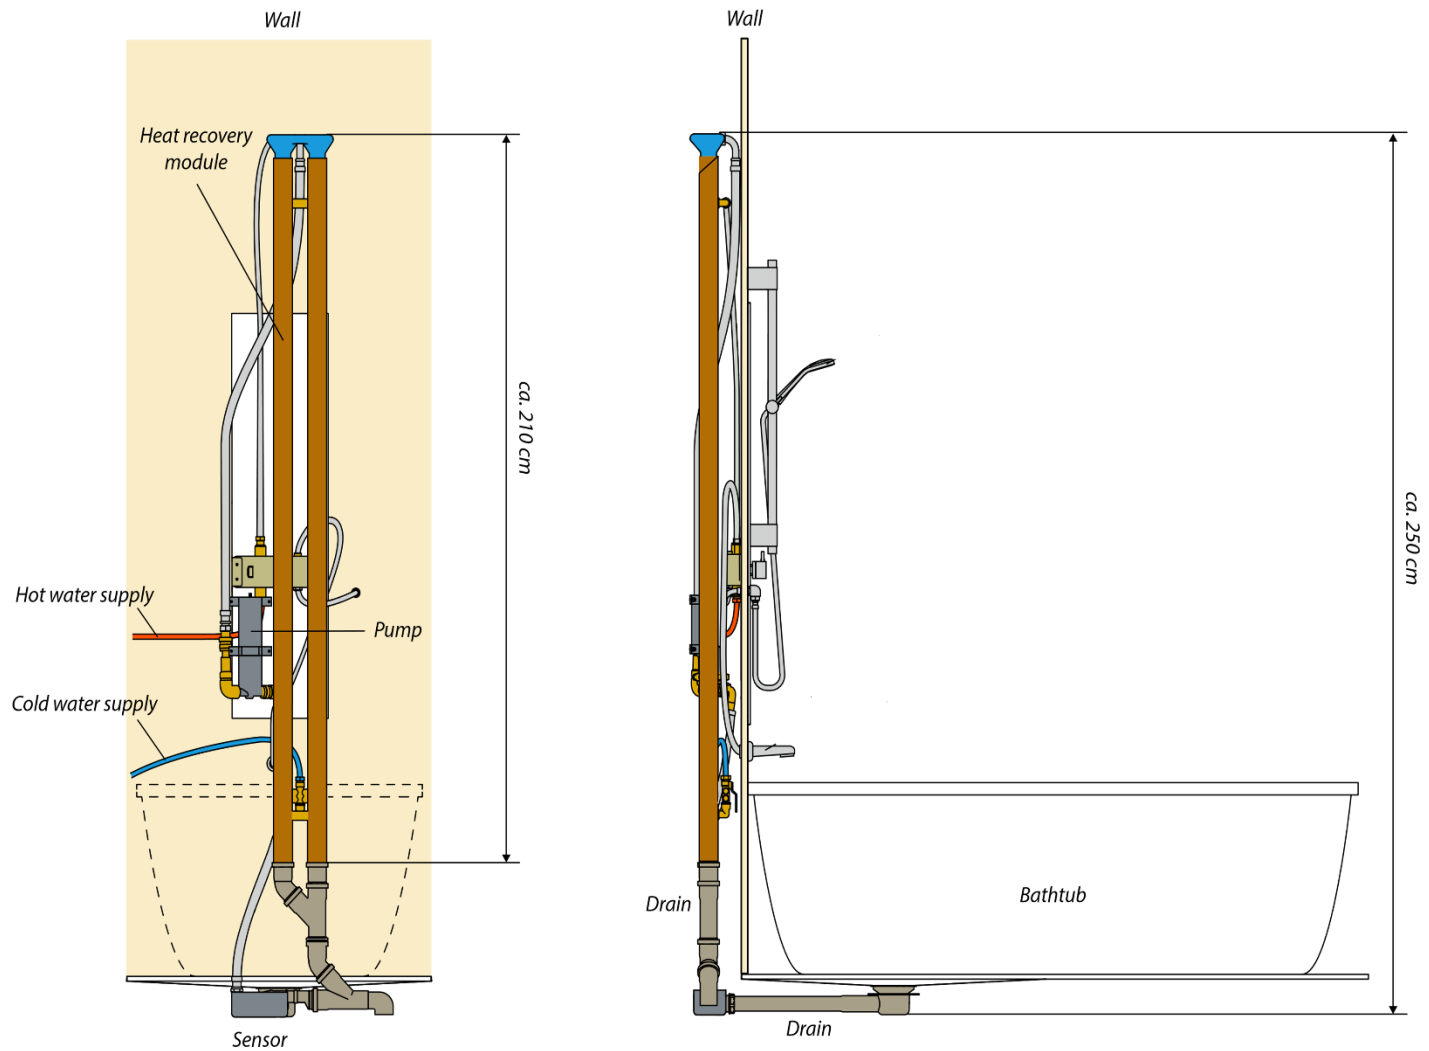

Back view

Side view

Building Products Distributors Ltd
Unit 21 Avondale Business Park,
Ballyclare, Co Antrim, BT39 9AU

T. +44(0)28 9334 4488
E. sales@showersave.com
www.showersave.com